



FOR TENDERING
ADVANCE WORKS

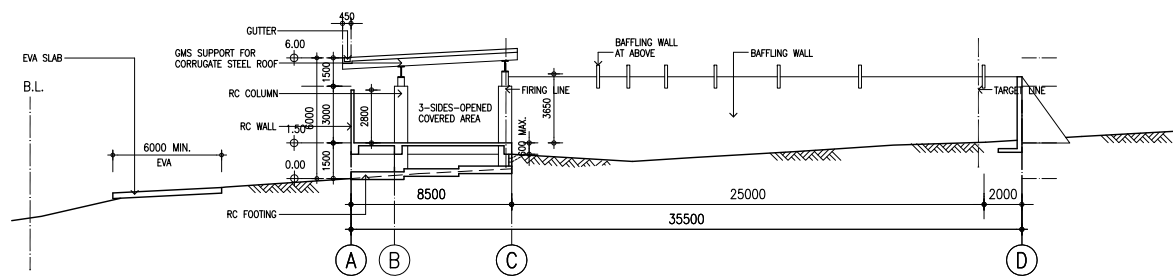

SECTION 2-2

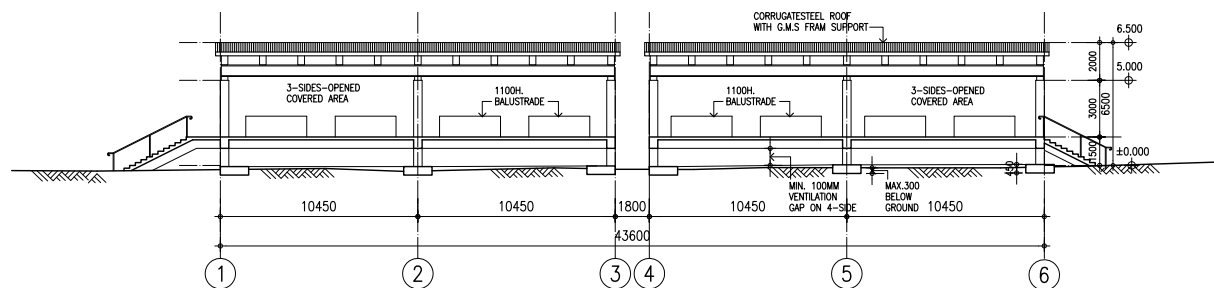

SECTION 1-1

OUTDOOR 25m PISTOL (PHASE 1)

NOTE: LEVEL +149.50mPD = ± 0.000 AS SHOWN ON DRAWING
MIN. 100MM GAP WOULD BE ALLOWED BETWEEN THE GROUND
AND GROUND FLOOR SLAB ON 4-SIDES FOR VENTILATION.

REV.	DATE	CHECKED BY	APPROVED BY
D	29.11.2010		
C	10.9.2010		
B	6.8.2010		
A	07.05.2010		
0	27.01.10	PY	BT

Project

PROPOSED SHOOTING RANGE
AT PILLAR POINT
VALLEY LAND FILL
TUEN MUN (PHASE 1)


Drawing Title
FLOOR PLAN, SECTION, ELEVATION
(OUTDOOR 25m PITOL
2 BAY x 4 SECT OF TAGETS)
(TEMPORARY BUILDING)

Drawing No.


B-04

Project Ref
File Name : E :
Scale : 1:200


Signature for Submission/Construction

 


FRONT ELEVATION

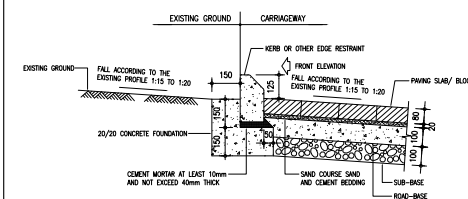

TYPICAL SECTION FOR 6M WIDE EVA

 

JOINTS IN BITUMINOUS MATERIALS LAYERS

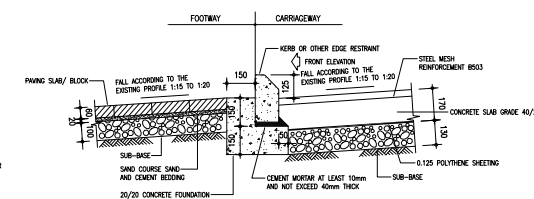

TYPICAL SECTION FOR 7.3M WIDE EVA

TYPICAL EVA DETAILS
1:20